


SARDAR SAROVAR (NARMADA) PROJECT

Command area between river Narmada & Mahi - Phase - I

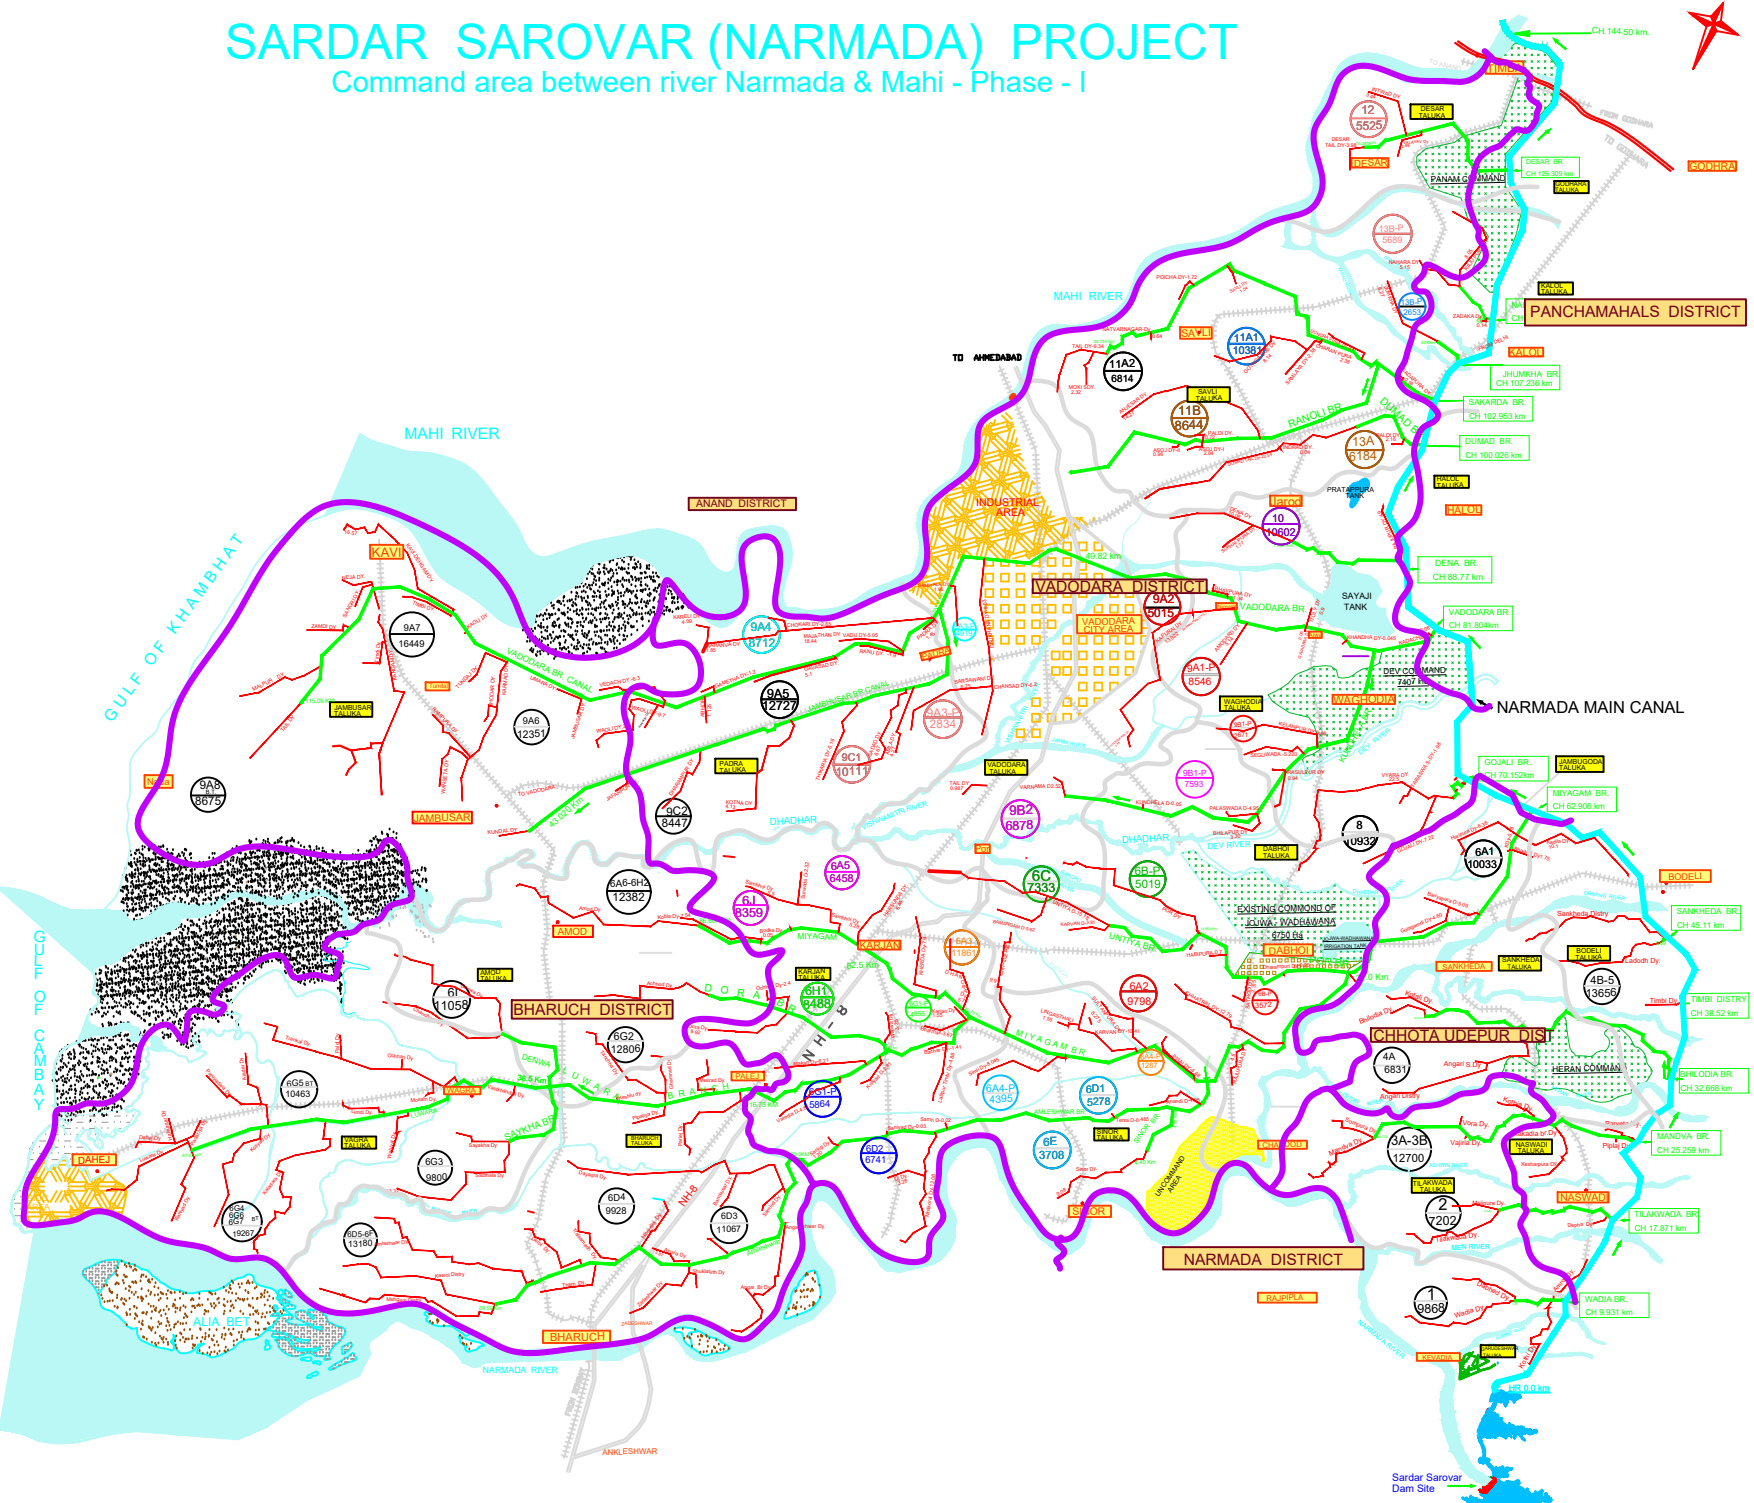

REFERENCES

1. SARDAR SAROVAR DAM SITE	
2. NARMADA MAIN CANAL	
3. BRANCH CANAL	
3. DISTRIBUTORIES	
4. MINOR CANALS	I. COMPLETED II. ONGOING III. REMAINING
5. RAILWAY/B'NGANG	
6. NATIONAL EXPRESSWAY	
7. NATIONAL HIGHWAY	
8. STATE HIGHWAY	
9. MAJOR DISTRICT ROAD	
10. ODR & Village Roads	
11. DISTRICT BOUNDARY	
12. TALUKA BOUNDARY	
13. OTHER COMMAND AREA	
14. RIVERTANKS / PONDS	
15. CITY AREA	
16. INDUSTRIAL AREA	
17. BLOCK NO.	


JURISDICTION OF CIRCLES

N.P. CANAL CIRCLE-2, BHARUCH		Total CCA
Name of Division	Block Nos.	2,06,150 Ha
NPC Dn - 4A, Dahisar	1,2,3A,3B,4A,4B,5	50,257 Ha

N.P. CANAL CIRCLE-4, VADODARA		Total CCA
Name of Division	Block Nos.	2,40,479 Ha
NPC Dn - 3, Dabhoi	6A1,6A2,6B,C, 6D1, 6E, 6A,6A7	60,068 Ha
NPC Dn - 5, Karjan	6A3,6A4(P), 6A5, 6J, 6H1,6G1,6D2	53,913 Ha


C. E. D. V. S. N. N. VADODARA (PHASE-I) 2,40,479 Ha

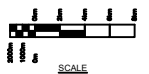

Sardar Sarovar Narmada Nigam Limited.
Command area between river Narmada & Mahi
Phase - I
MAY-2017